


V05
V03
V02


FRAGMENT

V01

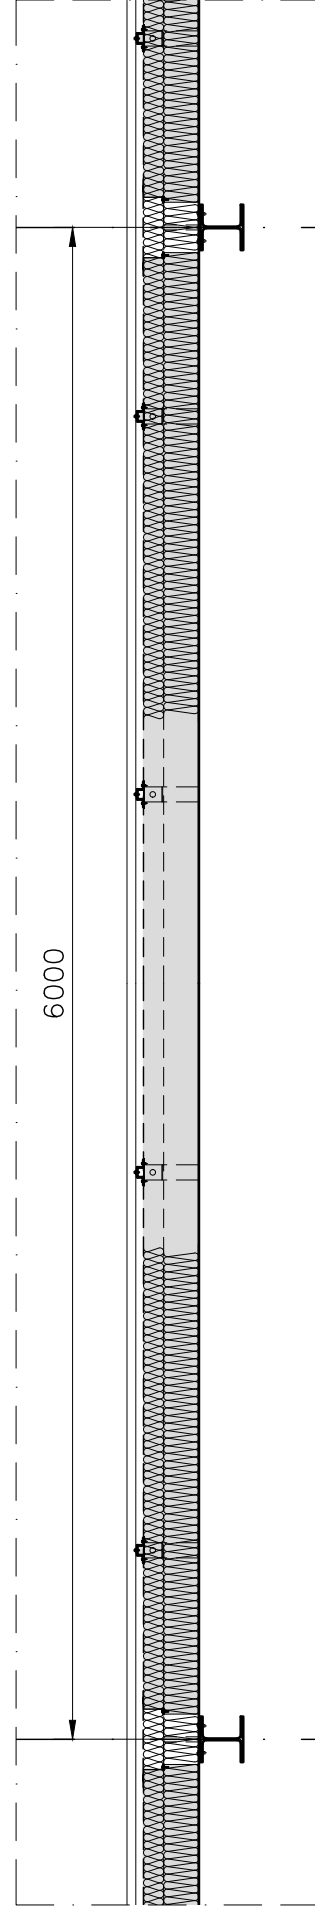


Overview CladiWall system


H01

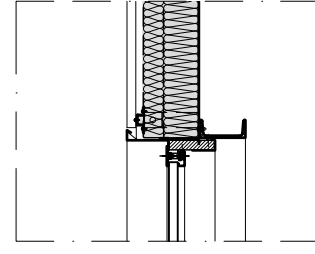

H03

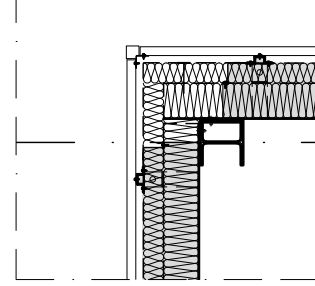

H02

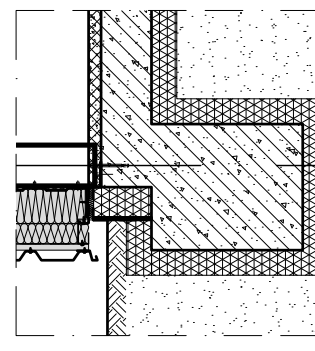

V04

SAINT-GOBAIN

CladiWALL

A01


SCALE 1:30

A4


2022

= PREFABRICATED

AD

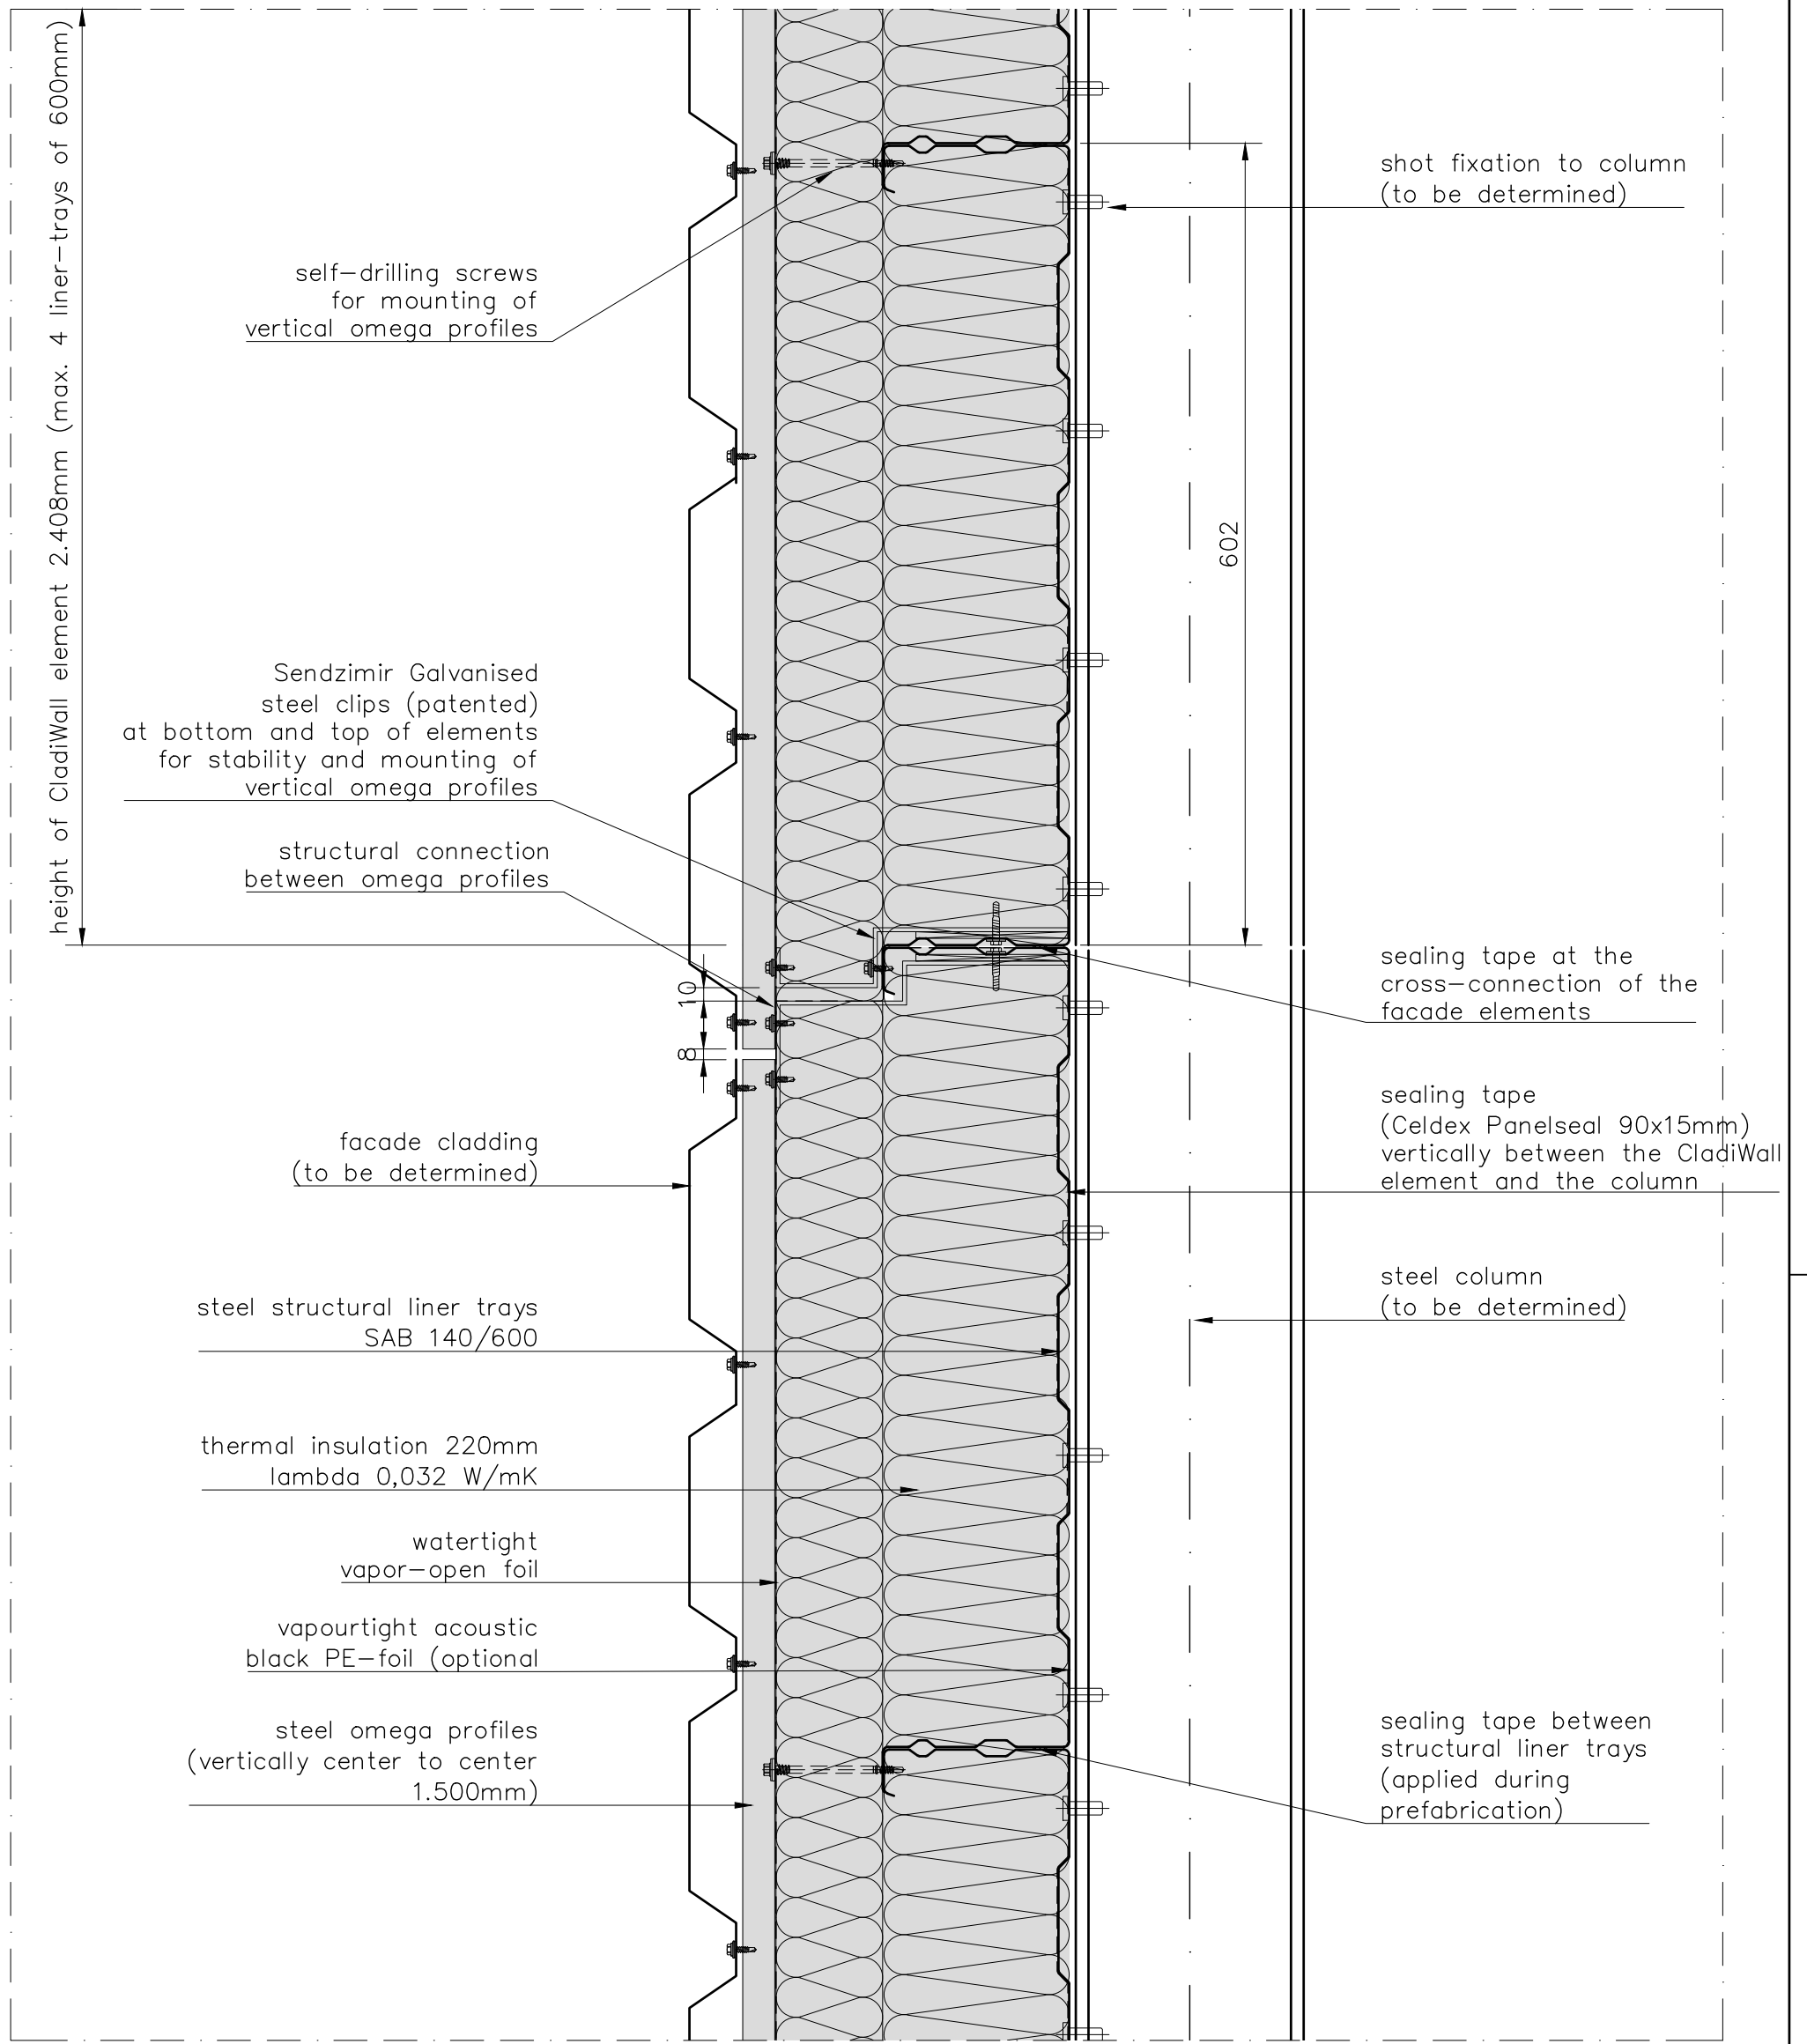

Detail: vertical connection CladiWALL elements

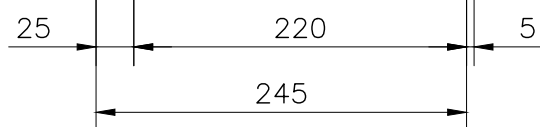

CladiWALL

V01


SCALE 1:5

A4

2022

■ = PREFABRICATED

AD

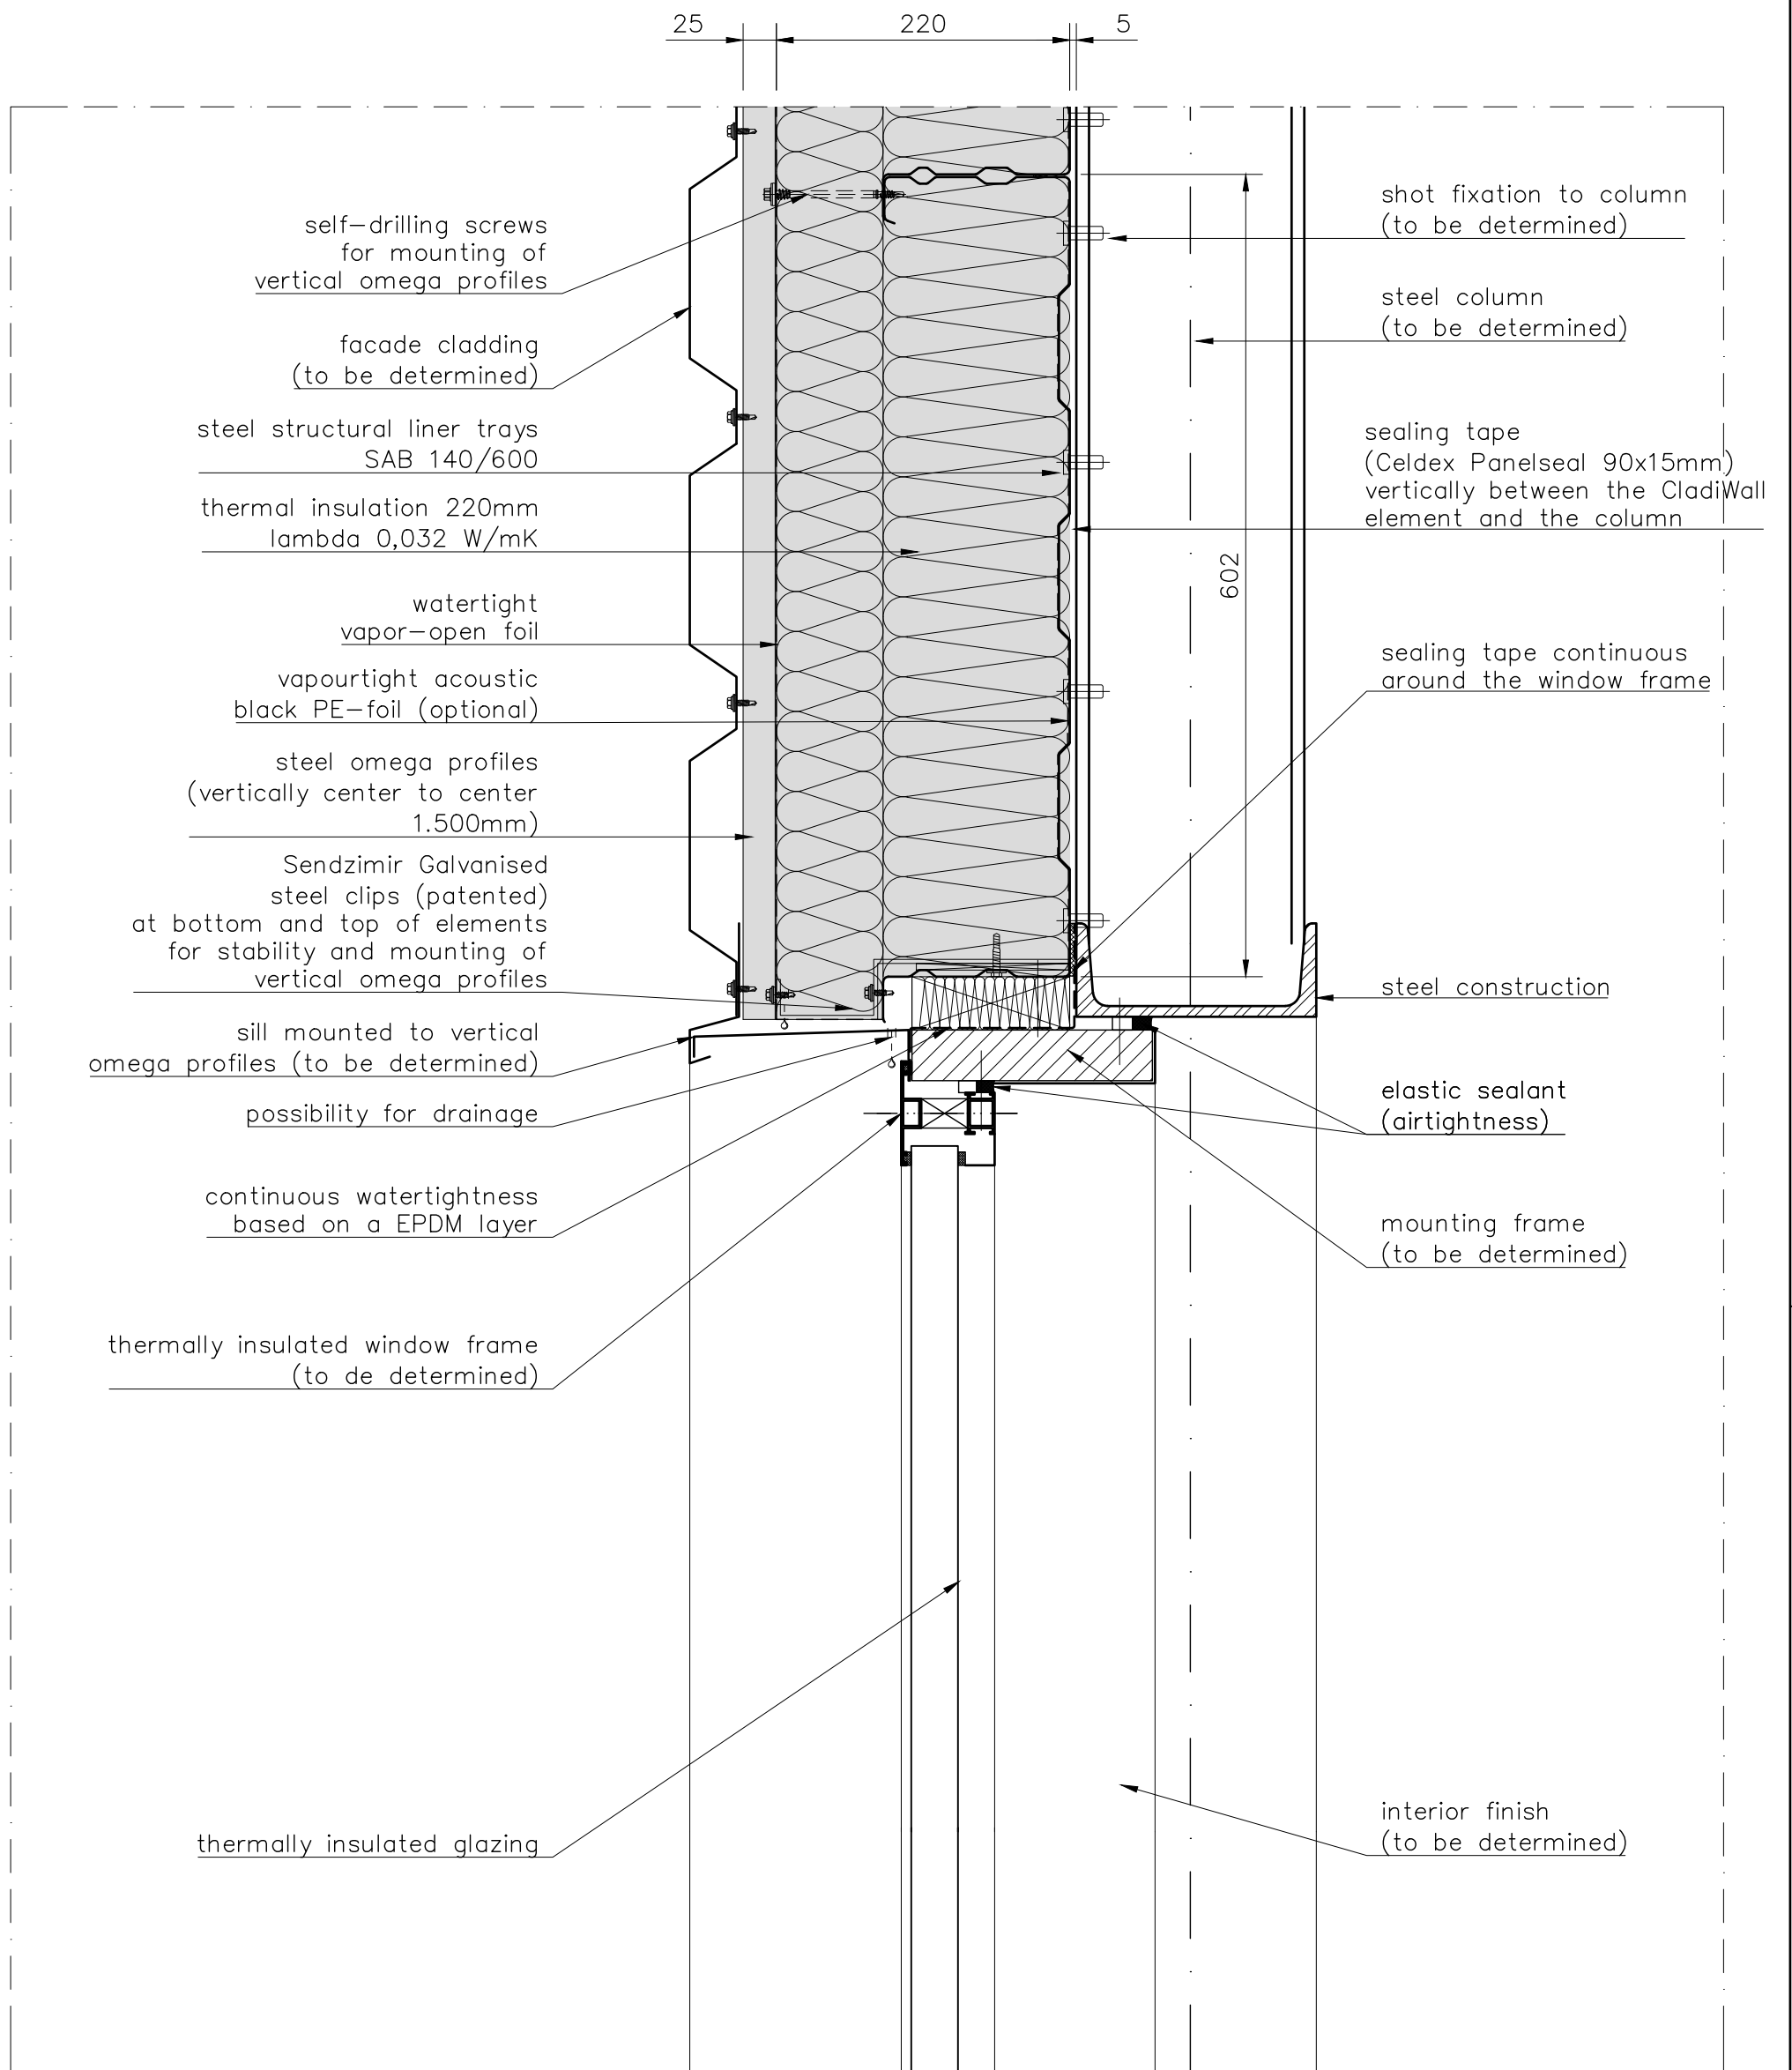

Detail: schematic vertical connection to window frame



CladiWALL

V02


SCALE 1:5

A4


2022

■ = PREFABRICATED

AD

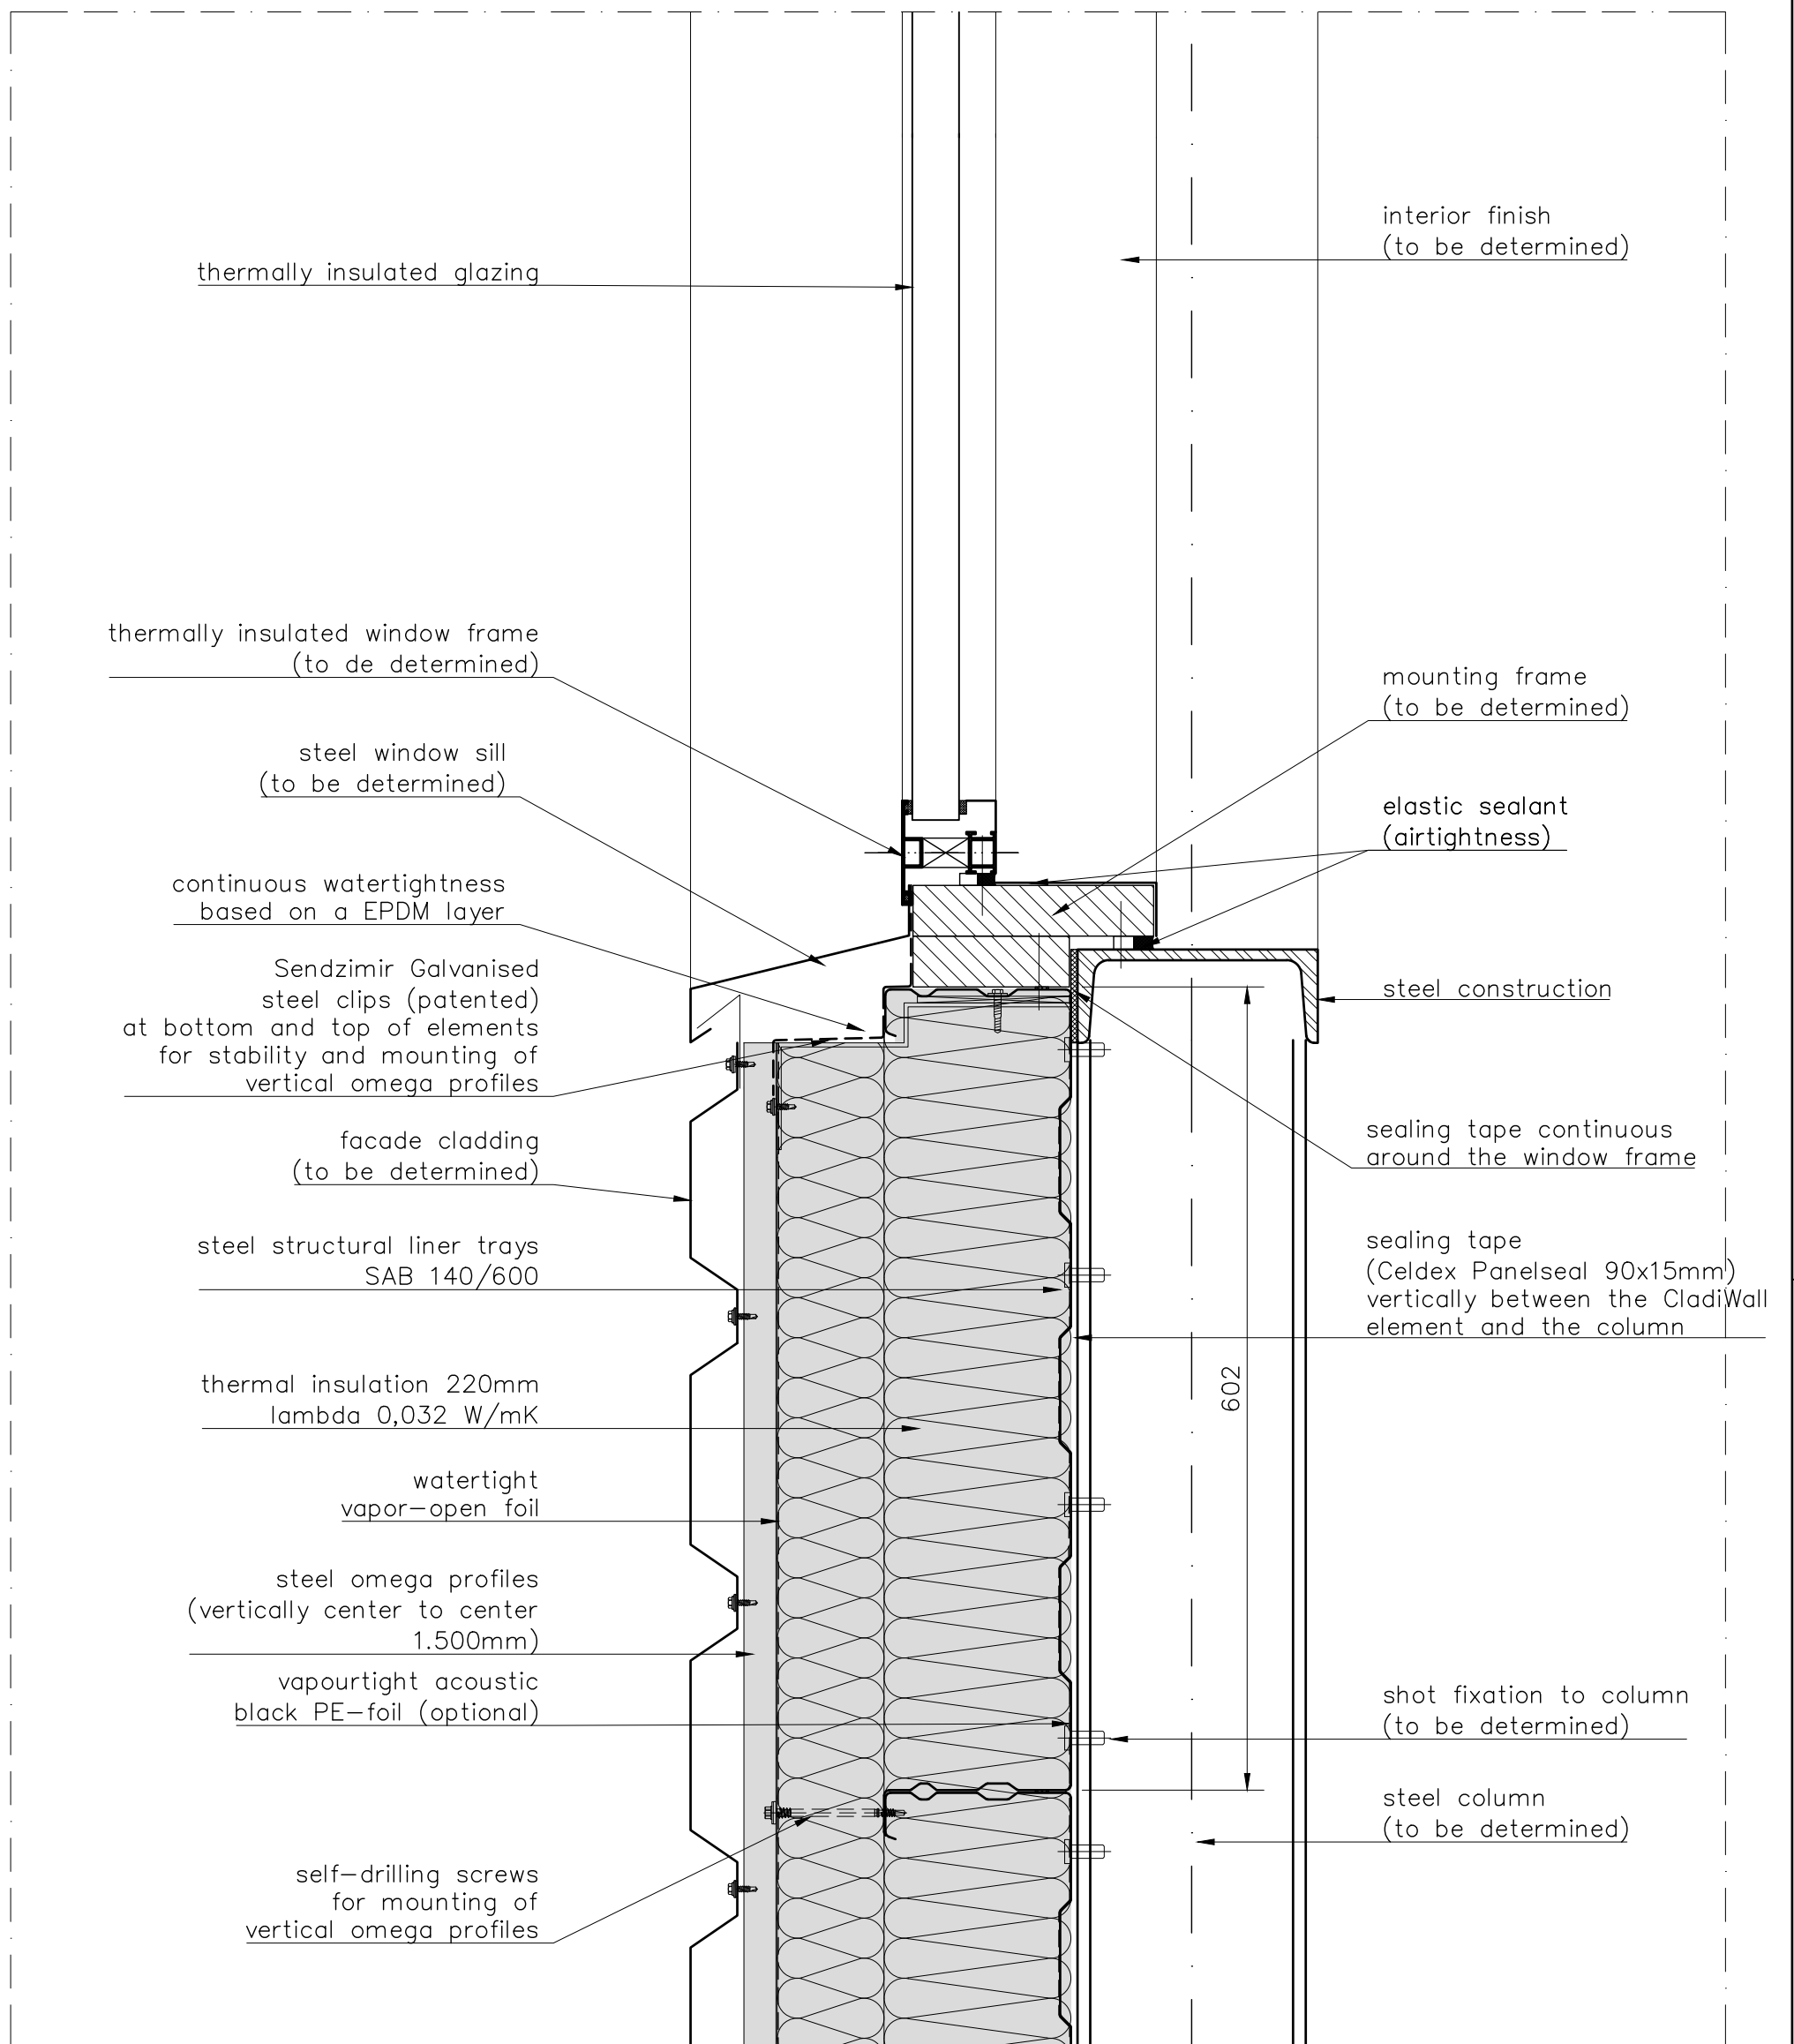

Detail: schematic vertical connection to window frame

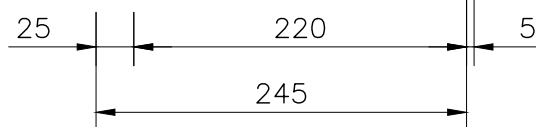

CladiWALL

V03


SCALE 1:5

A4

2022

= PREFABRICATED

AD

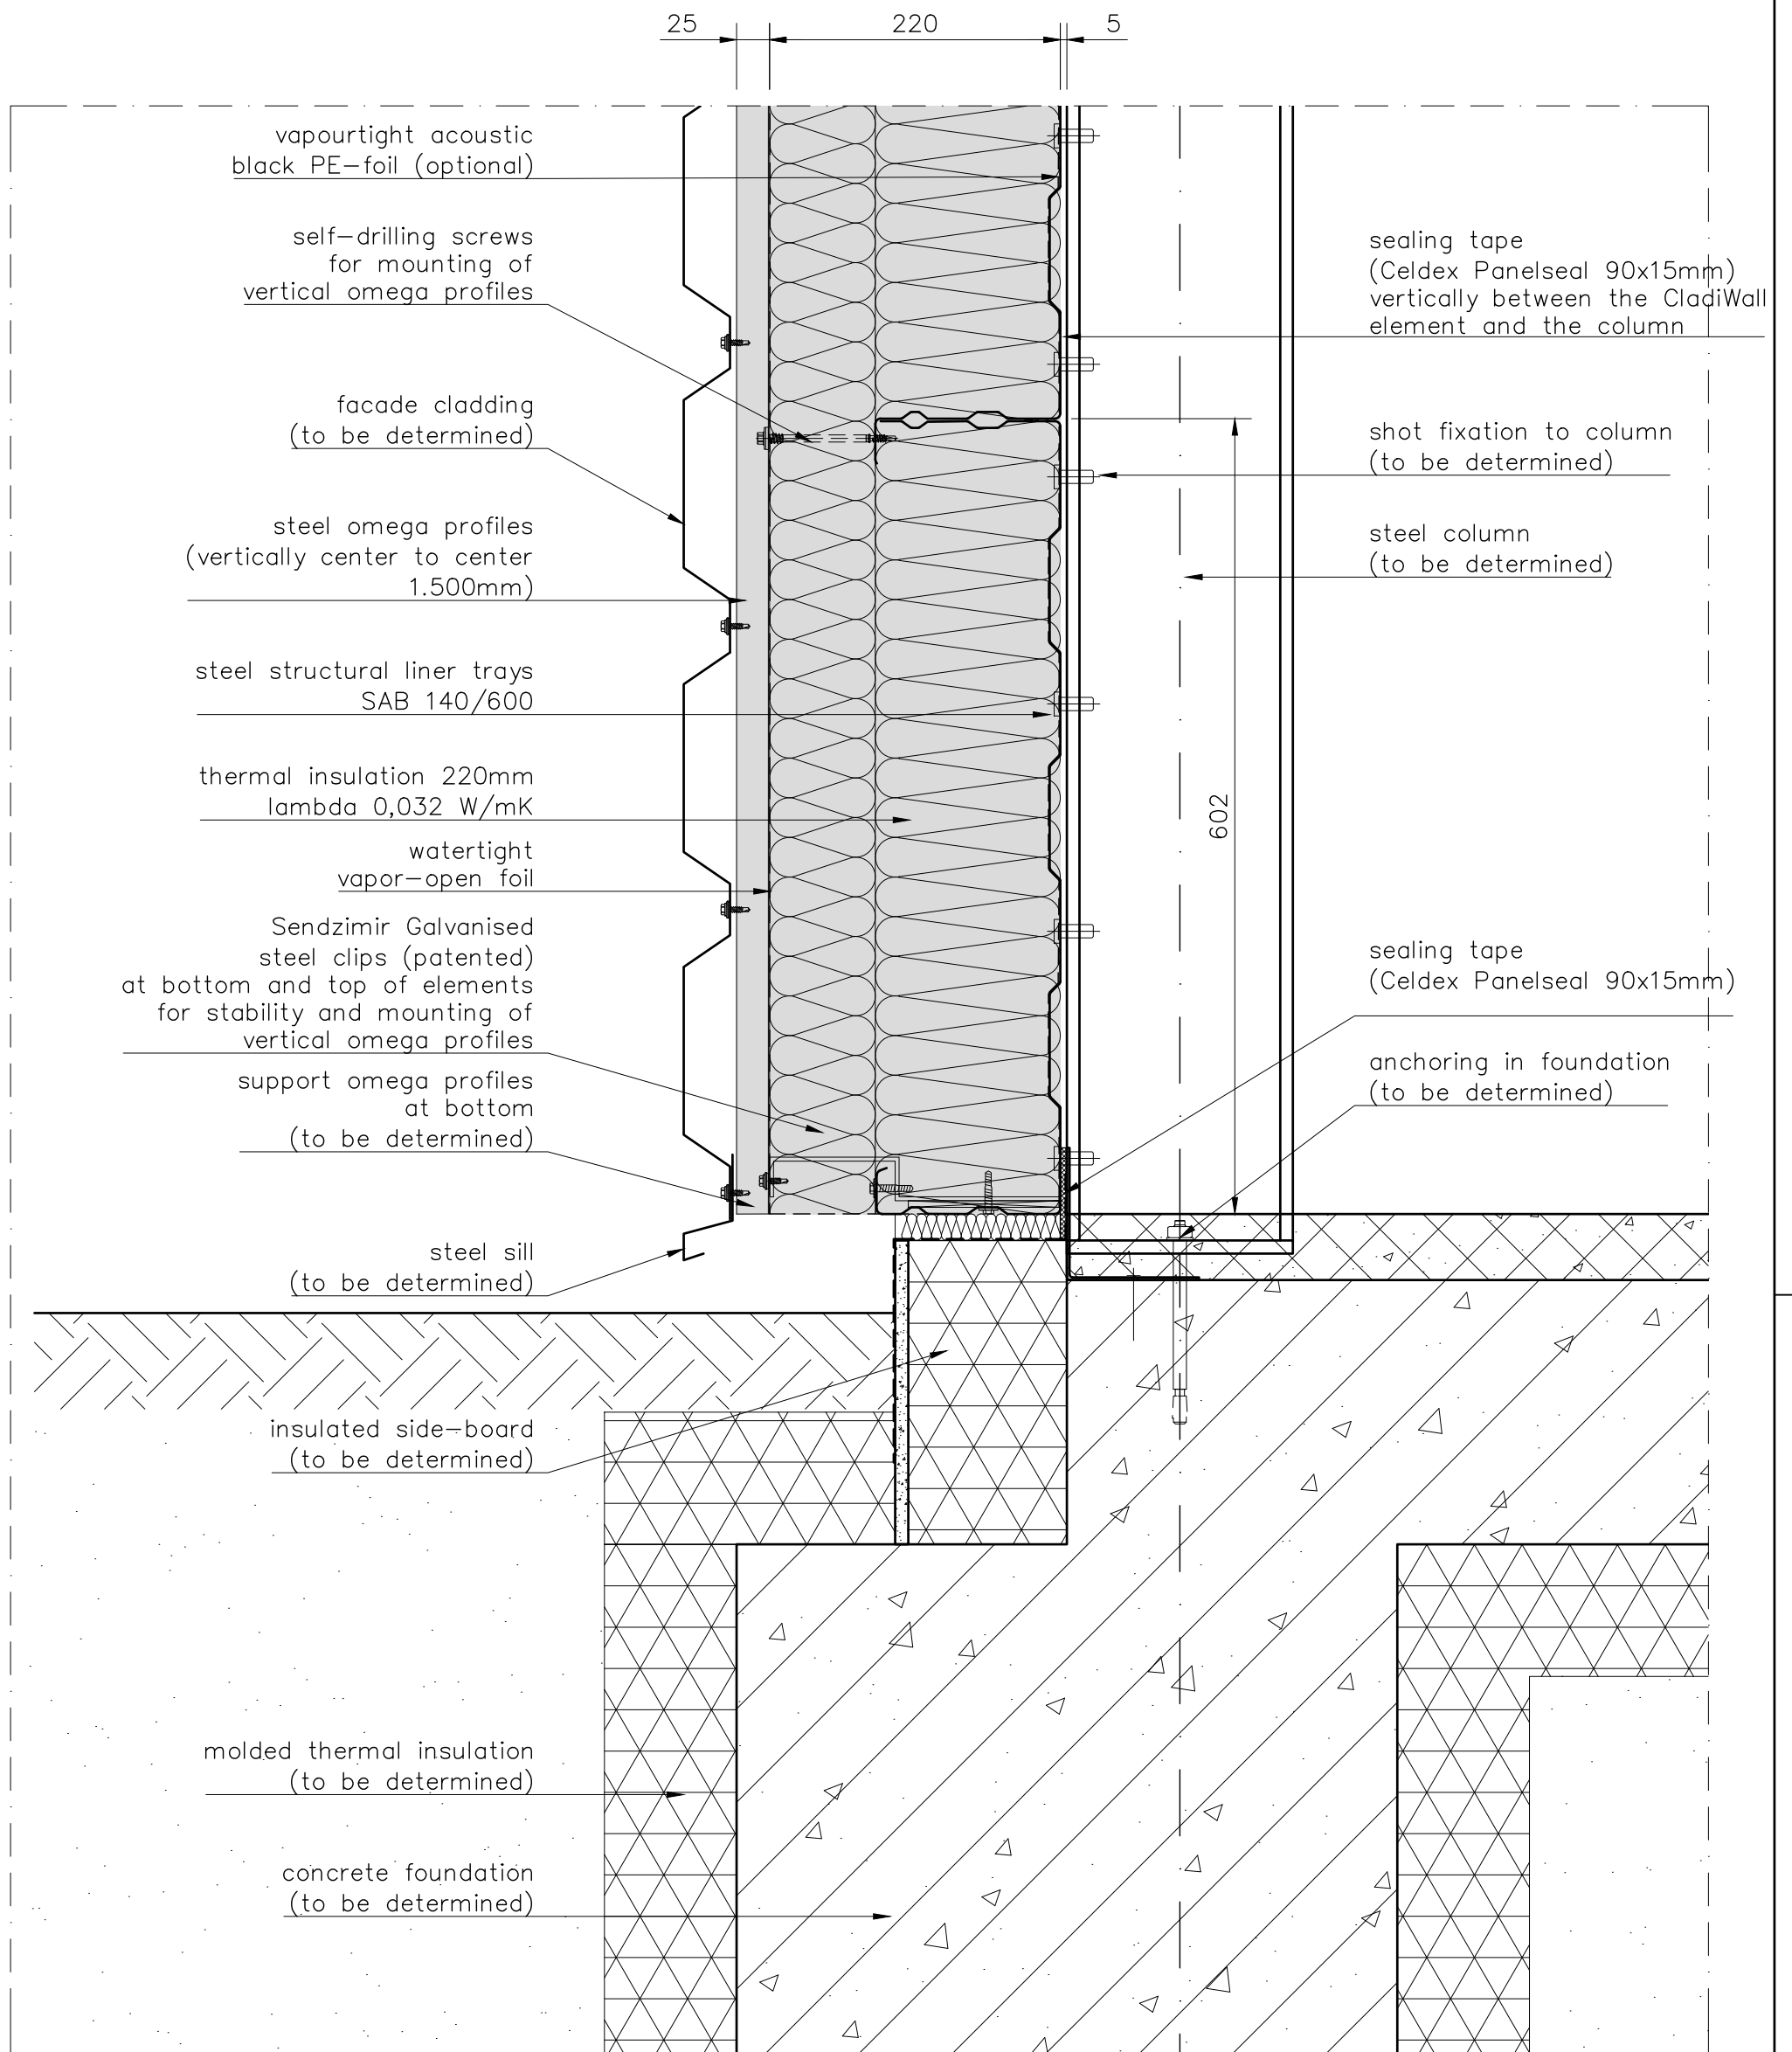

Detail: schematic vertical connection to floor



CladiWALL

V04


SCALE 1:5

A4


2022

■ = PREFABRICATED

AD

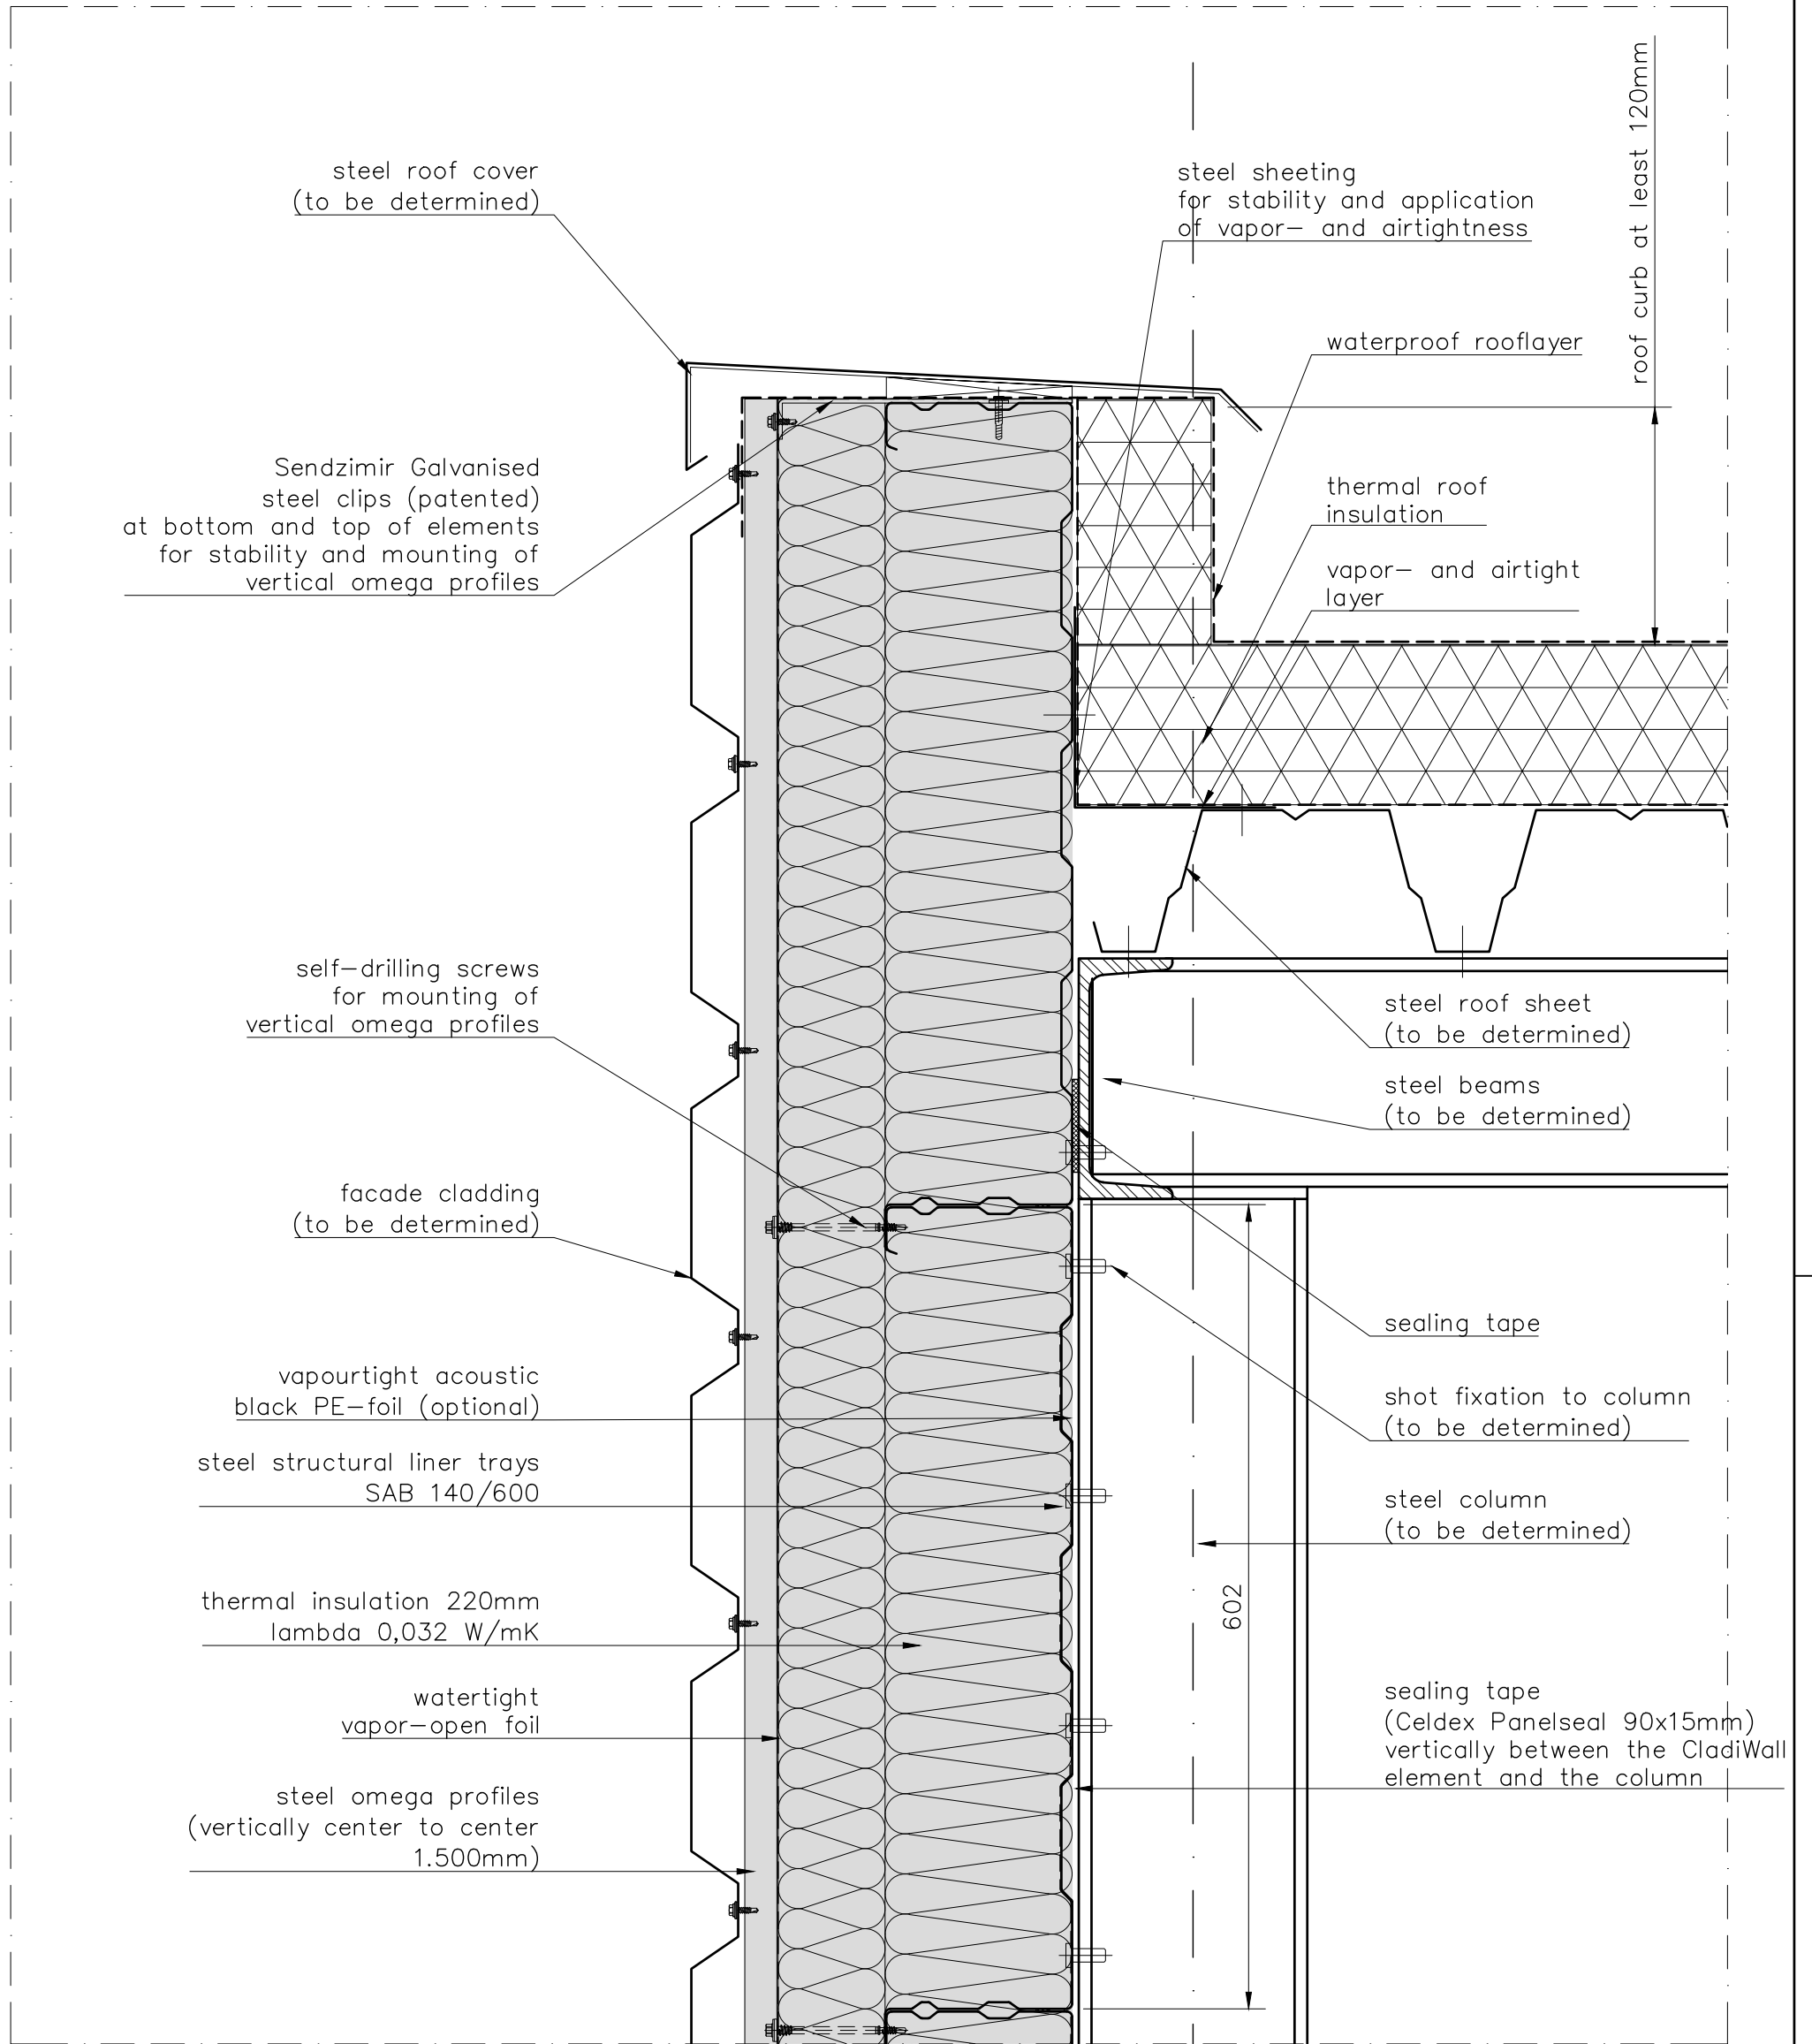

Detail: schematic vertical connection to roof

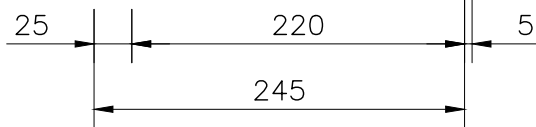

CladiWALL

V05


SCALE 1:5

A4

2022

■ = PREFABRICATED

AD

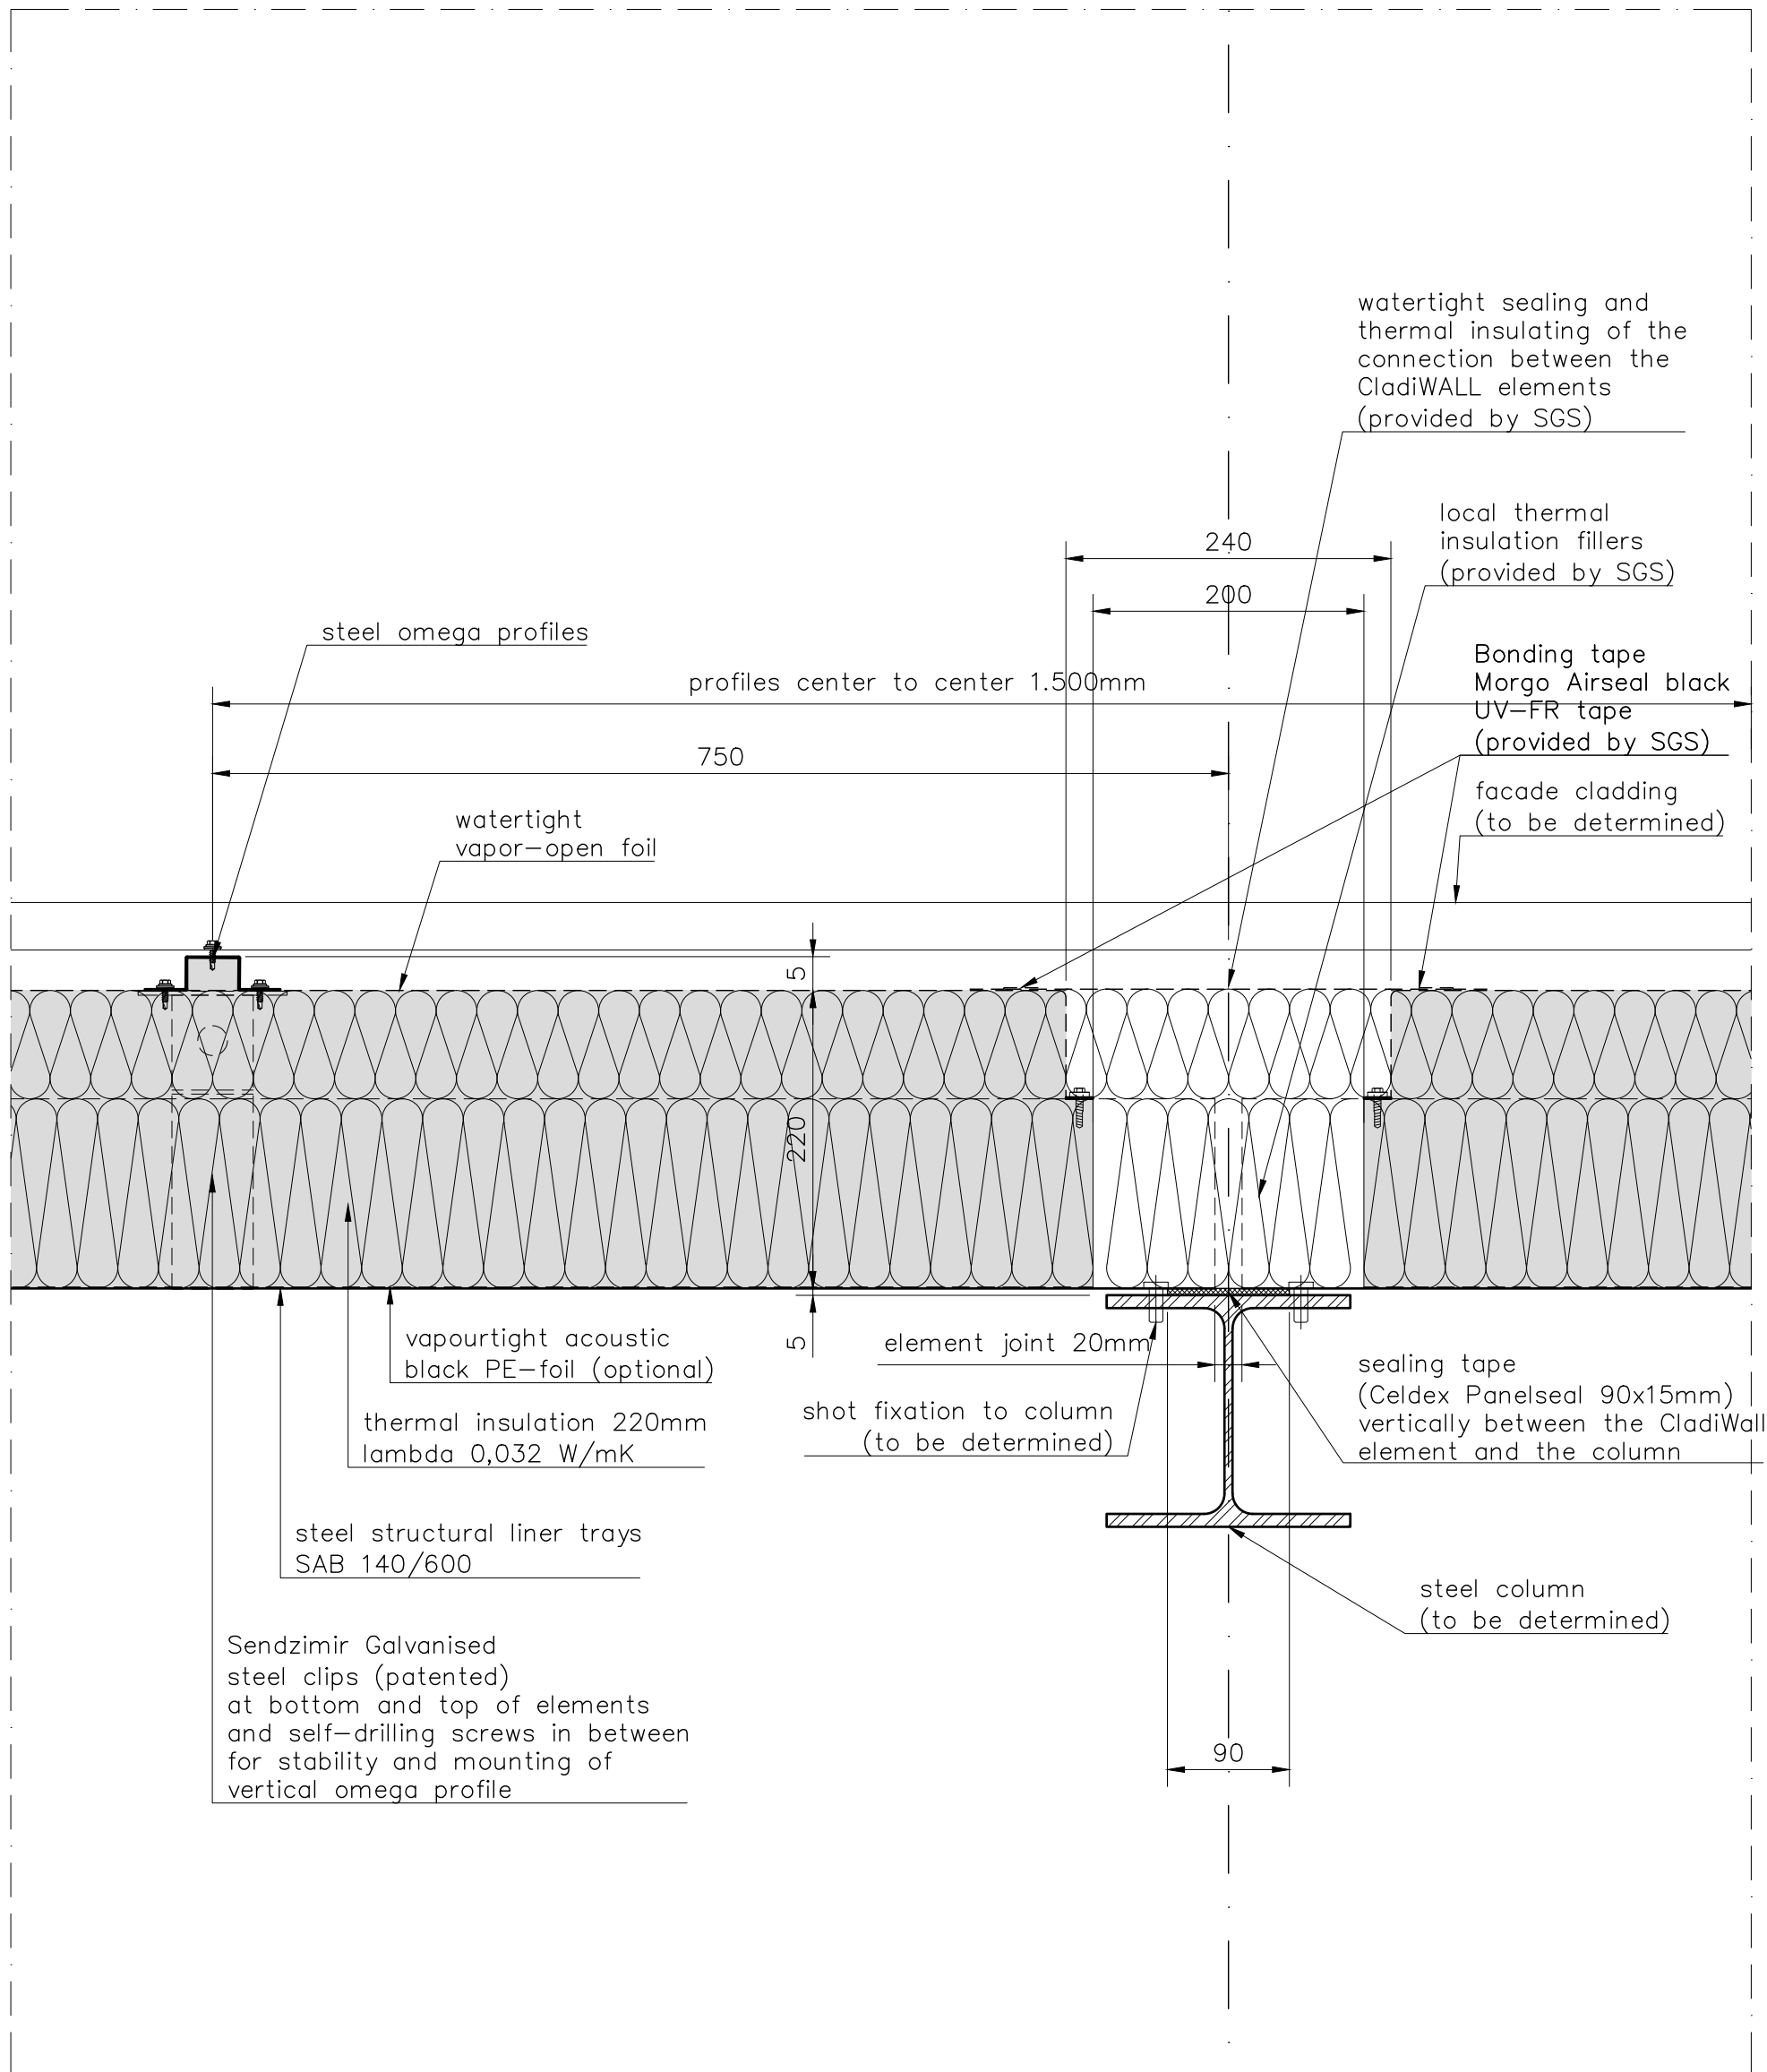

Detail: horizontal connection between CladiWALL elements



CladiWALL

H01


SCALE 1:5

A4

2022

■ = PREFABRICATED

AD

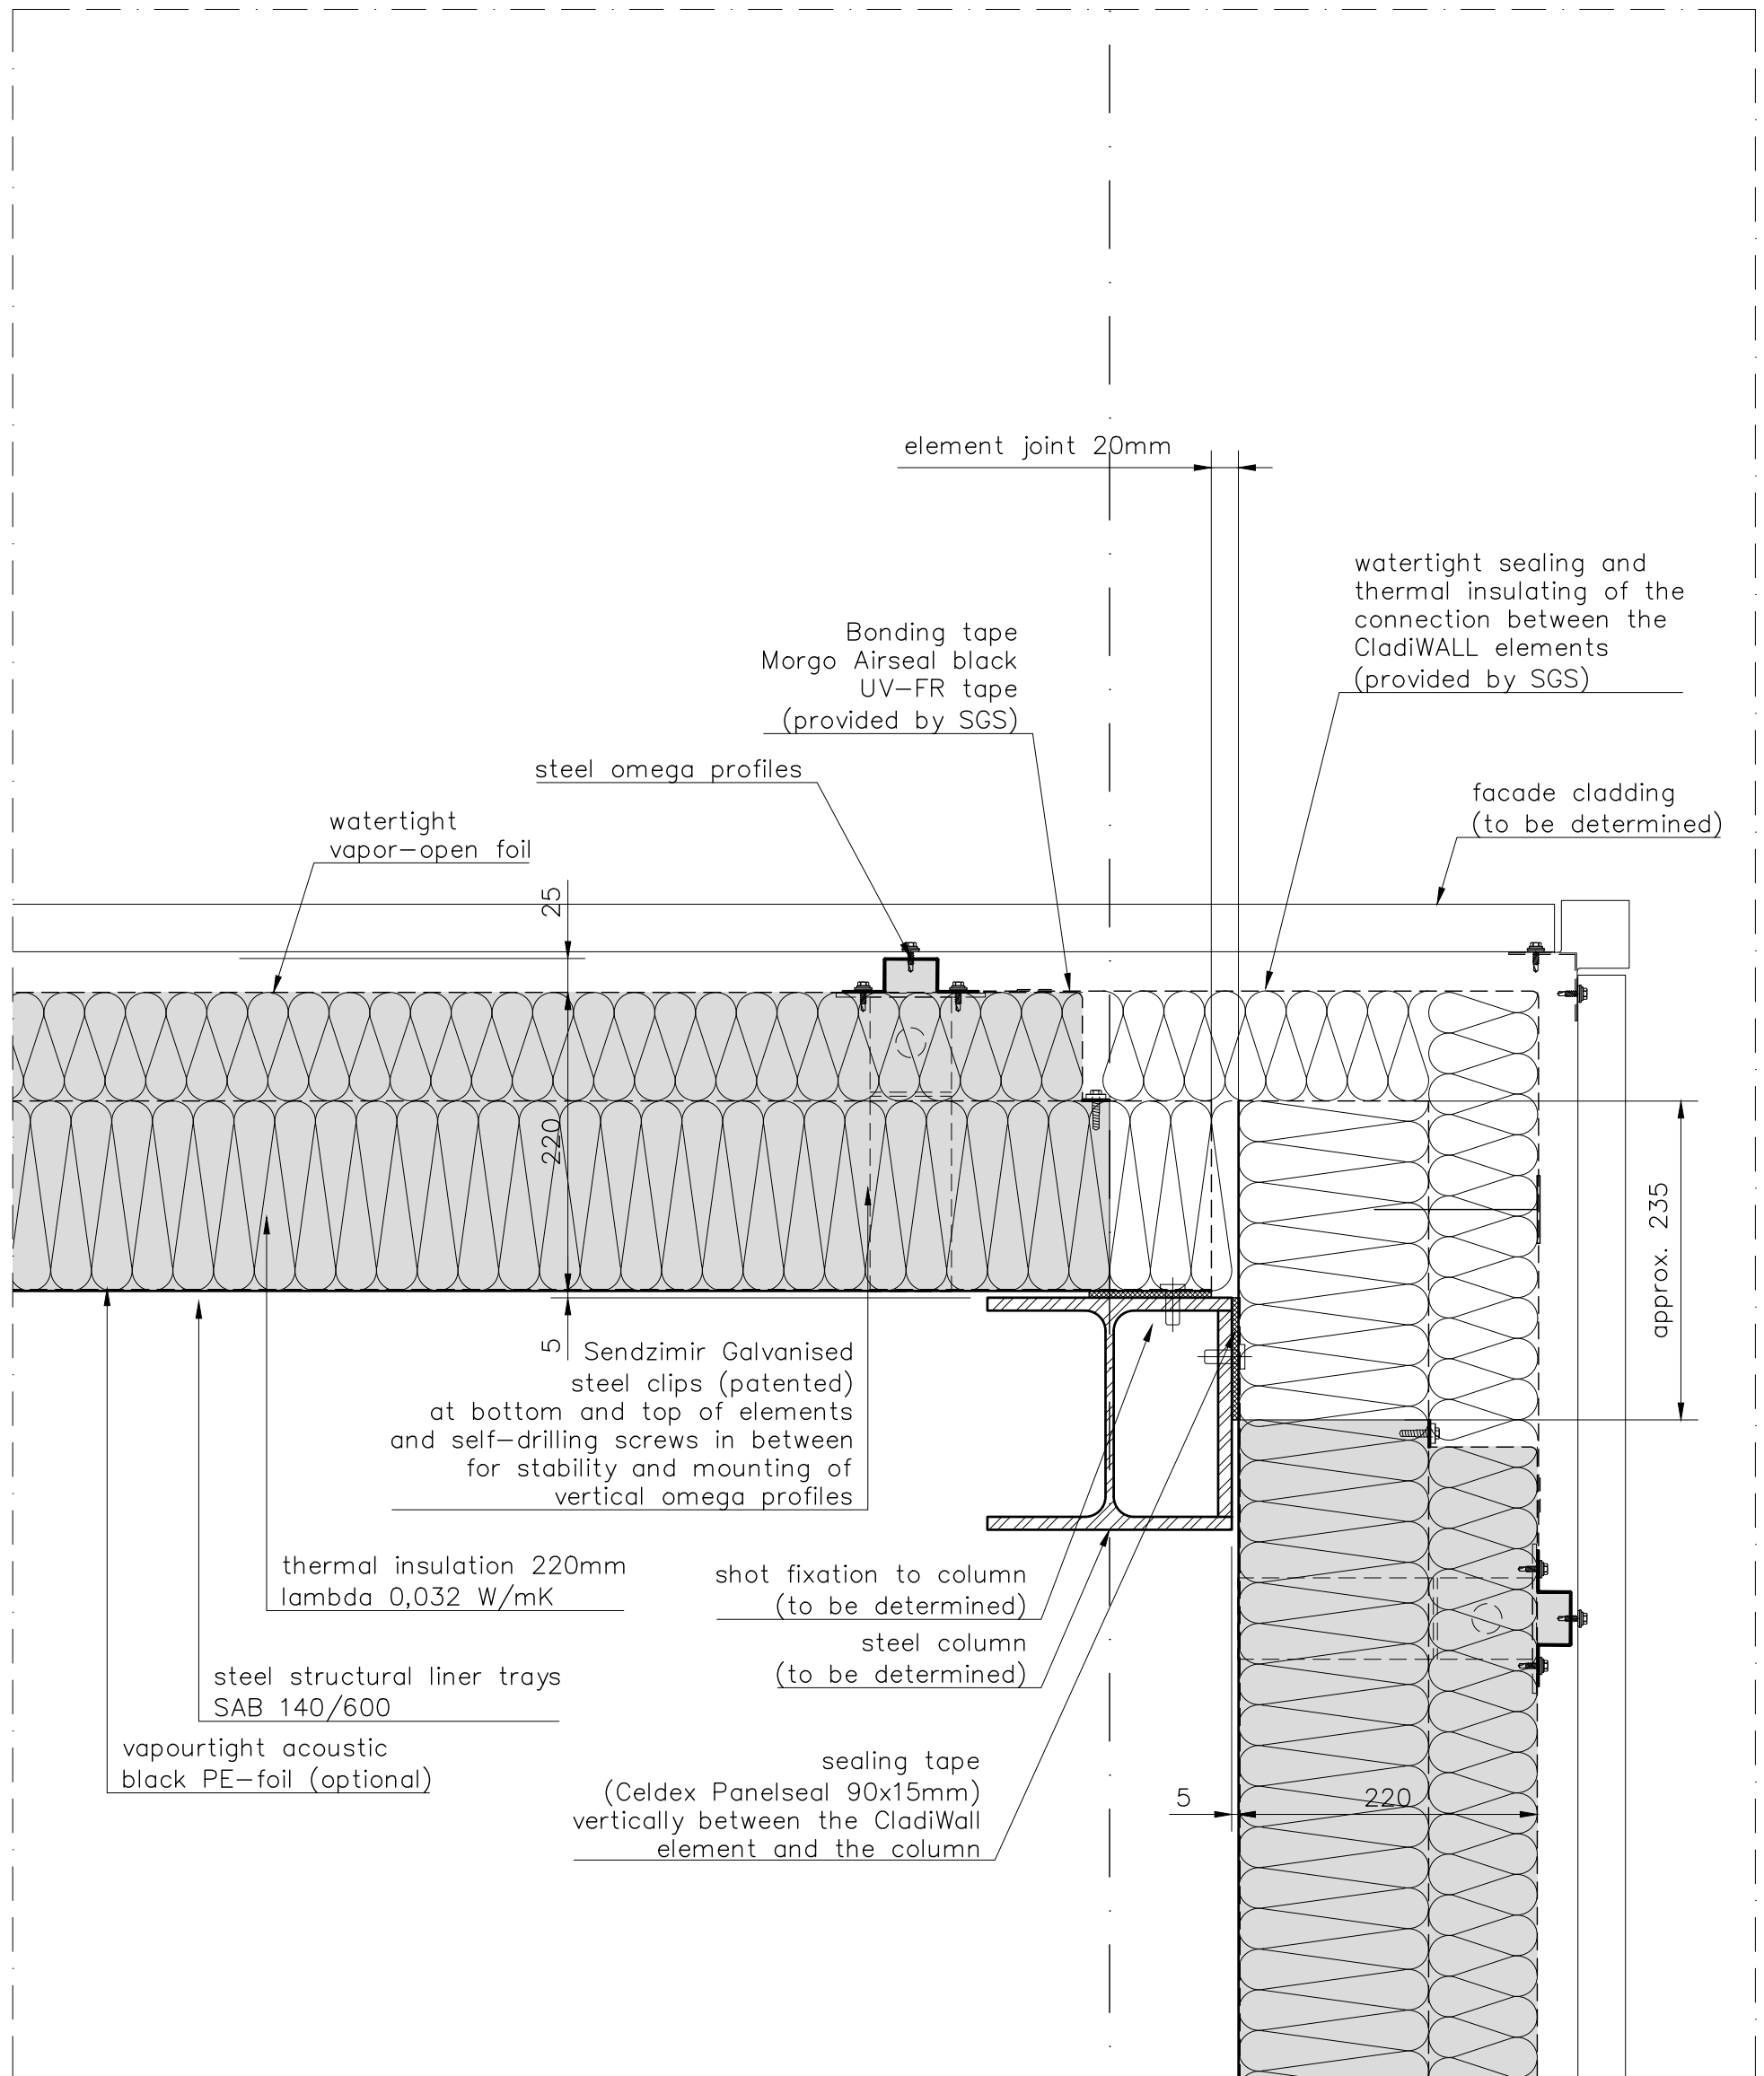

Detail: corner connection between CladiWALL elements



CladiWALL

H02


SCALE 1:5

A4

2022

■ = PREFABRICATED

AD

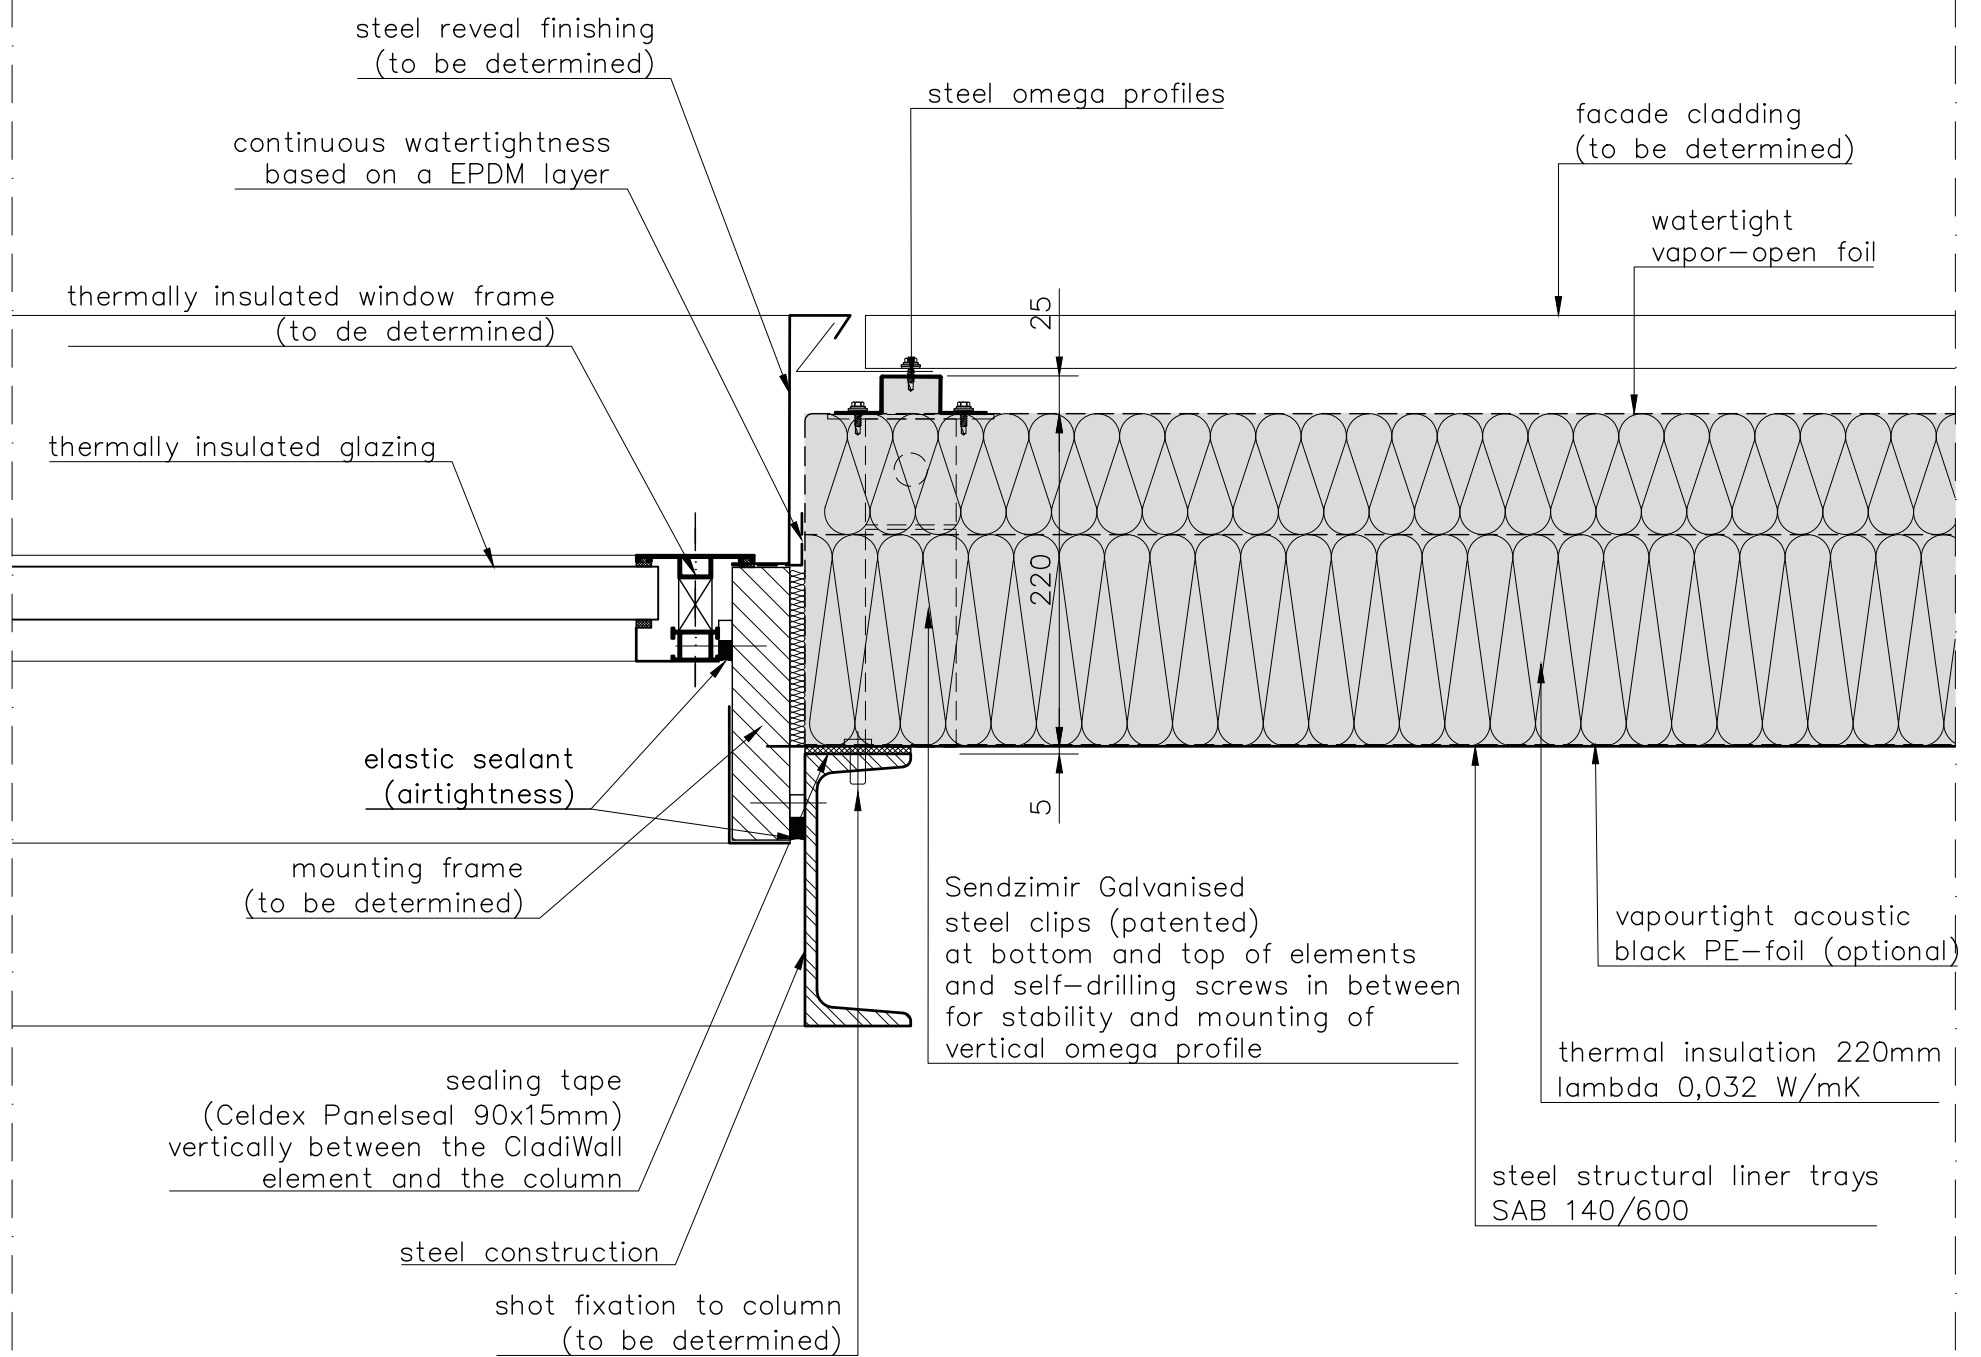

Detail: schematic horizontal connection
to window frame



CladiWALL

H03

SCALE 1:5

A4

2022

= PREFABRICATED

AD